

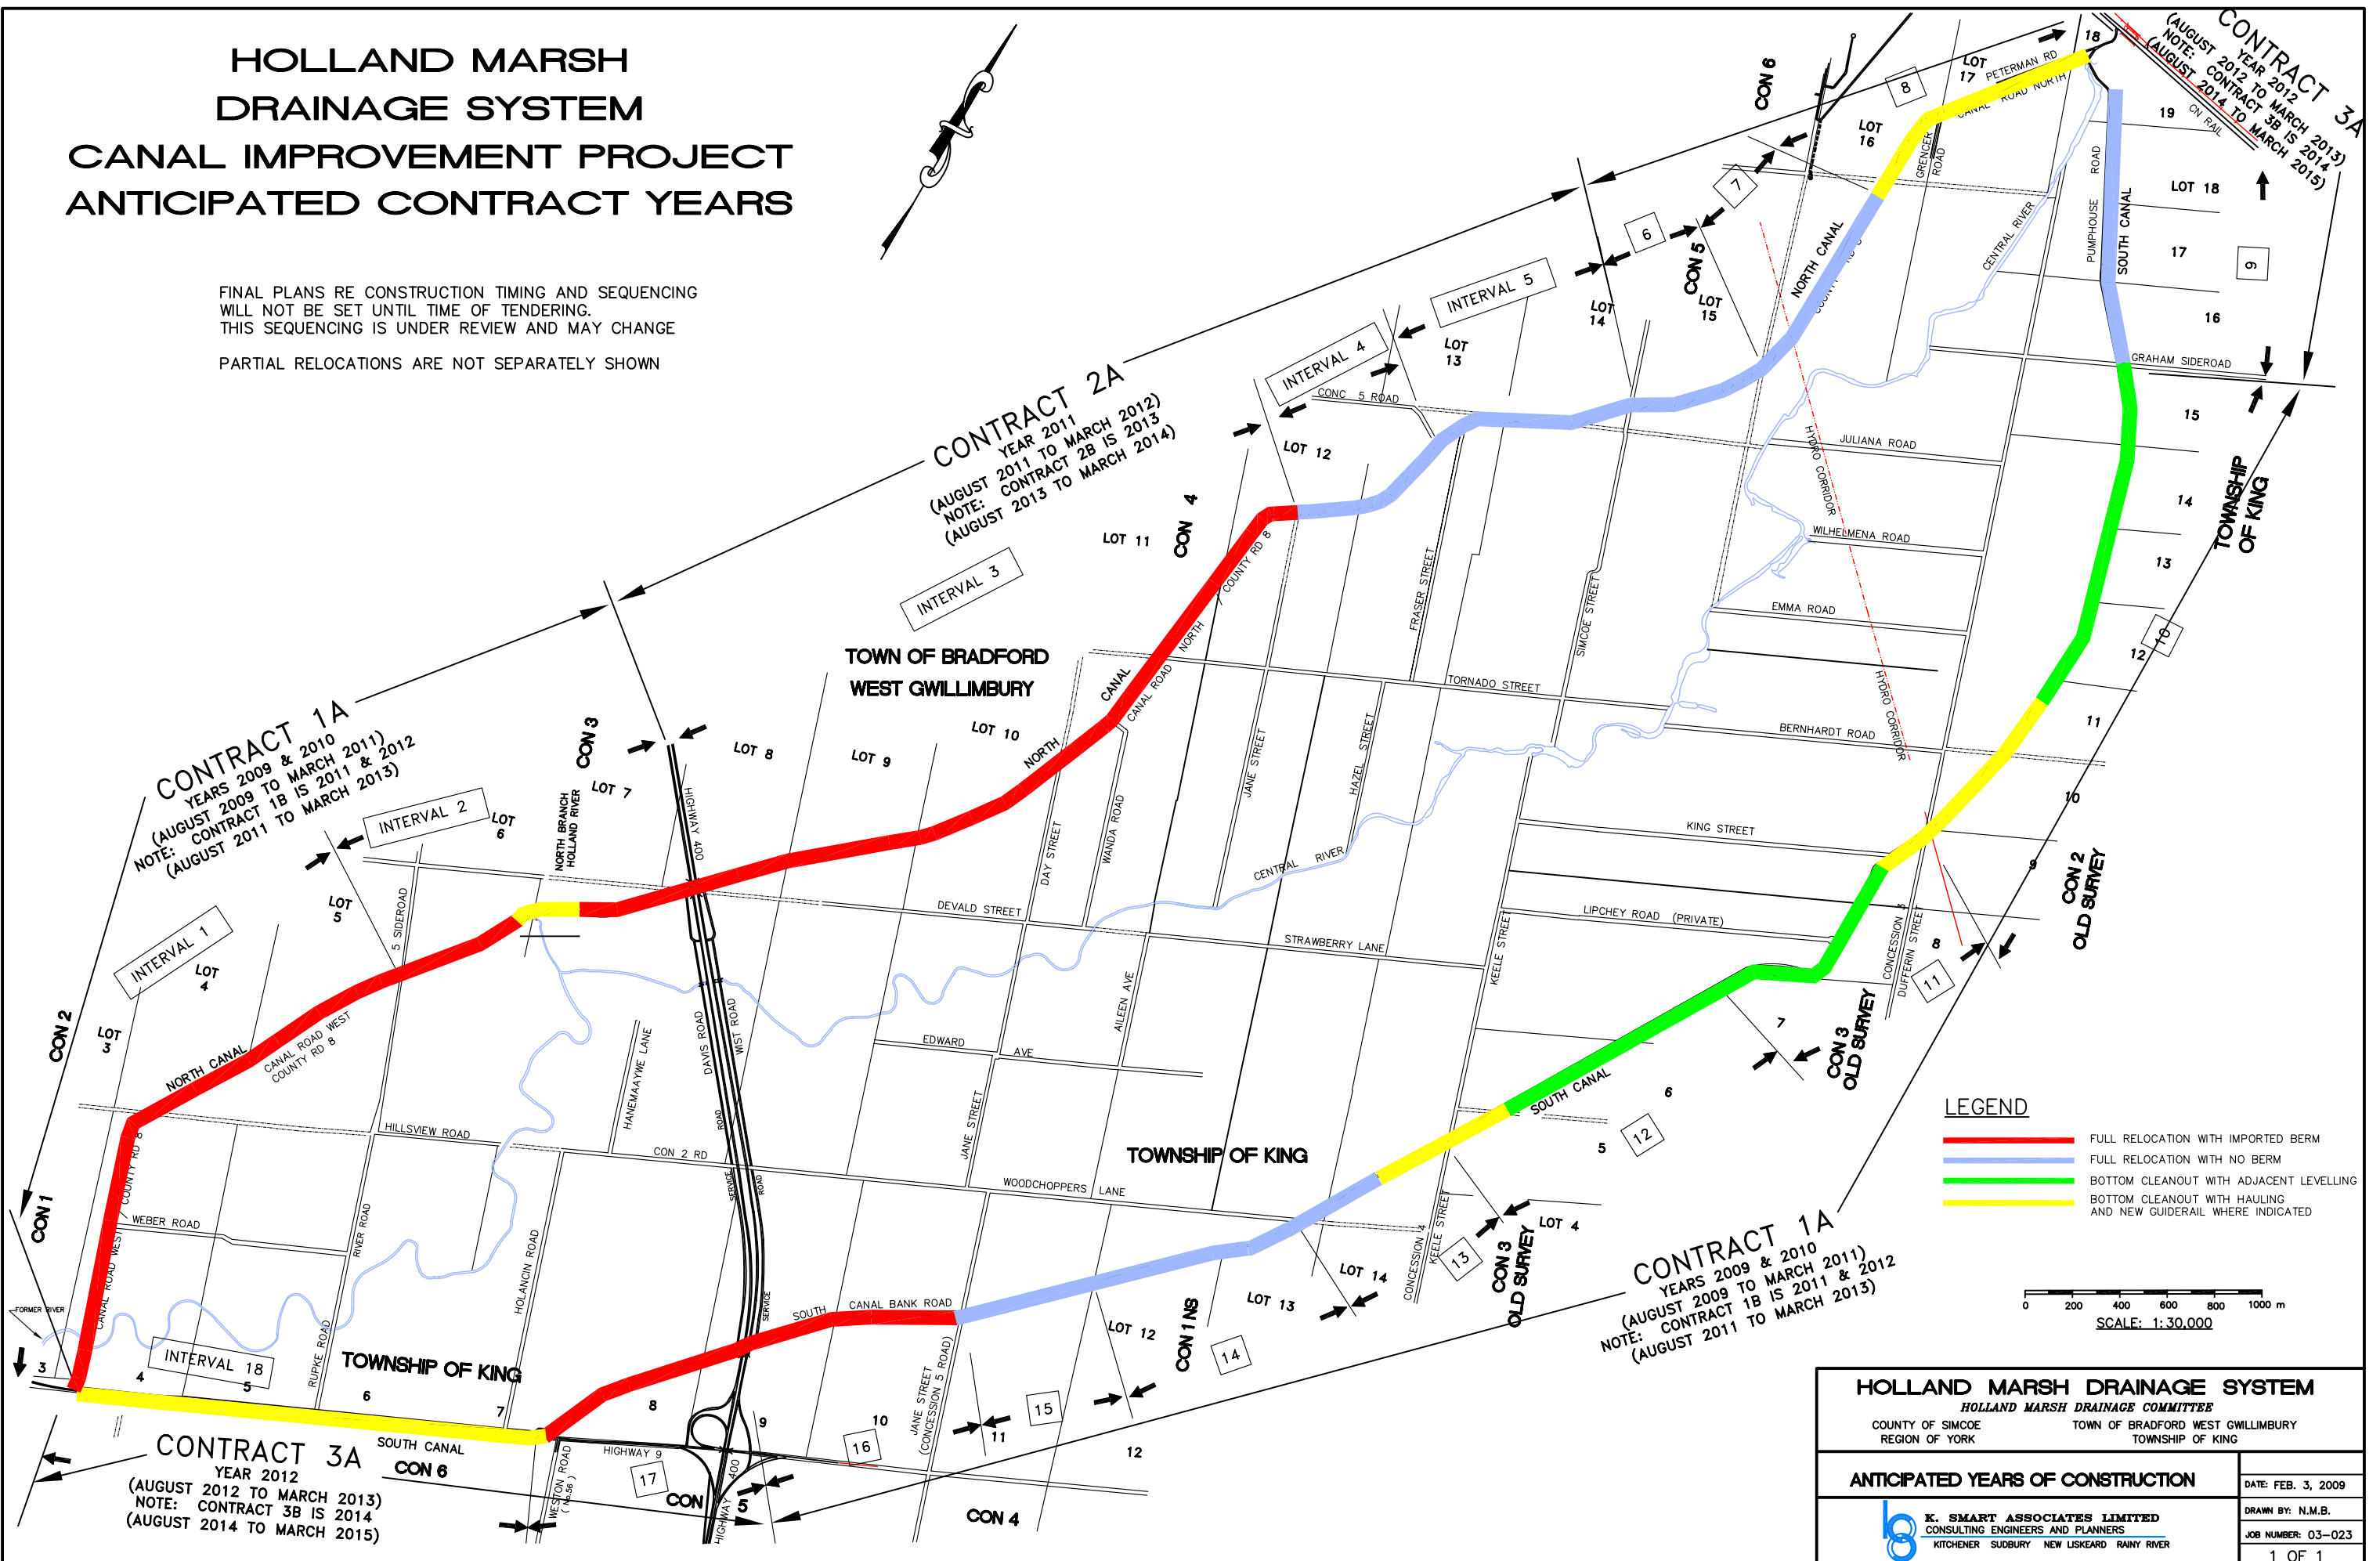


# HOLLAND MARSH DRAINAGE SYSTEM CANAL IMPROVEMENT PROJECT ANTICIPATED CONTRACT YEARS

FINAL PLANS RE CONSTRUCTION TIMING AND SEQUENCING  
WILL NOT BE SET UNTIL TIME OF TENDERING.  
THIS SEQUENCING IS UNDER REVIEW AND MAY CHANGE  
PARTIAL RELOCATIONS ARE NOT SEPARATELY SHOWN

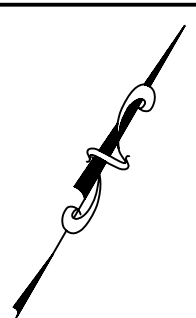

- LEGEND**
- FULL RELOCATION WITH IMPORTED BERM
  - FULL RELOCATION WITH NO BERM
  - BOTTOM CLEANOUT WITH ADJACENT LEVELLING
  - BOTTOM CLEANOUT WITH HAULING AND NEW GUIDERAIL WHERE INDICATED

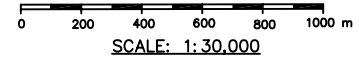

<b>HOLLAND MARSH DRAINAGE SYSTEM</b> HOLLAND MARSH DRAINAGE COMMITTEE	
COUNTY OF SIMCOE REGION OF YORK	TOWN OF BRADFORD WEST GWILLIMBURY TOWNSHIP OF KING
<b>ANTICIPATED YEARS OF CONSTRUCTION</b>	
DATE: FEB. 3, 2009	
DRAWN BY: N.M.B.	
JOB NUMBER: 03-023	
1 OF 1	